


PLAN SHOWING THE PROPOSED LAYOUT OF HOUSE SITE PLOTS IN S.F. NOS: 233/1A To 1N 9. 234/1A2, 1A3, 1A4, 1B, 237/1A To 1W OF PAZHAYANUR VILLAGE, THIRUTTANI TALUK, THIRUVALLUR DISTRICT
PAZHAYANUR PANCHAYAT, THIRUVELANKADU PANCHAYAT UNION.

[illegible]

Dr.APJ அப்துல்கலாம் நகர்

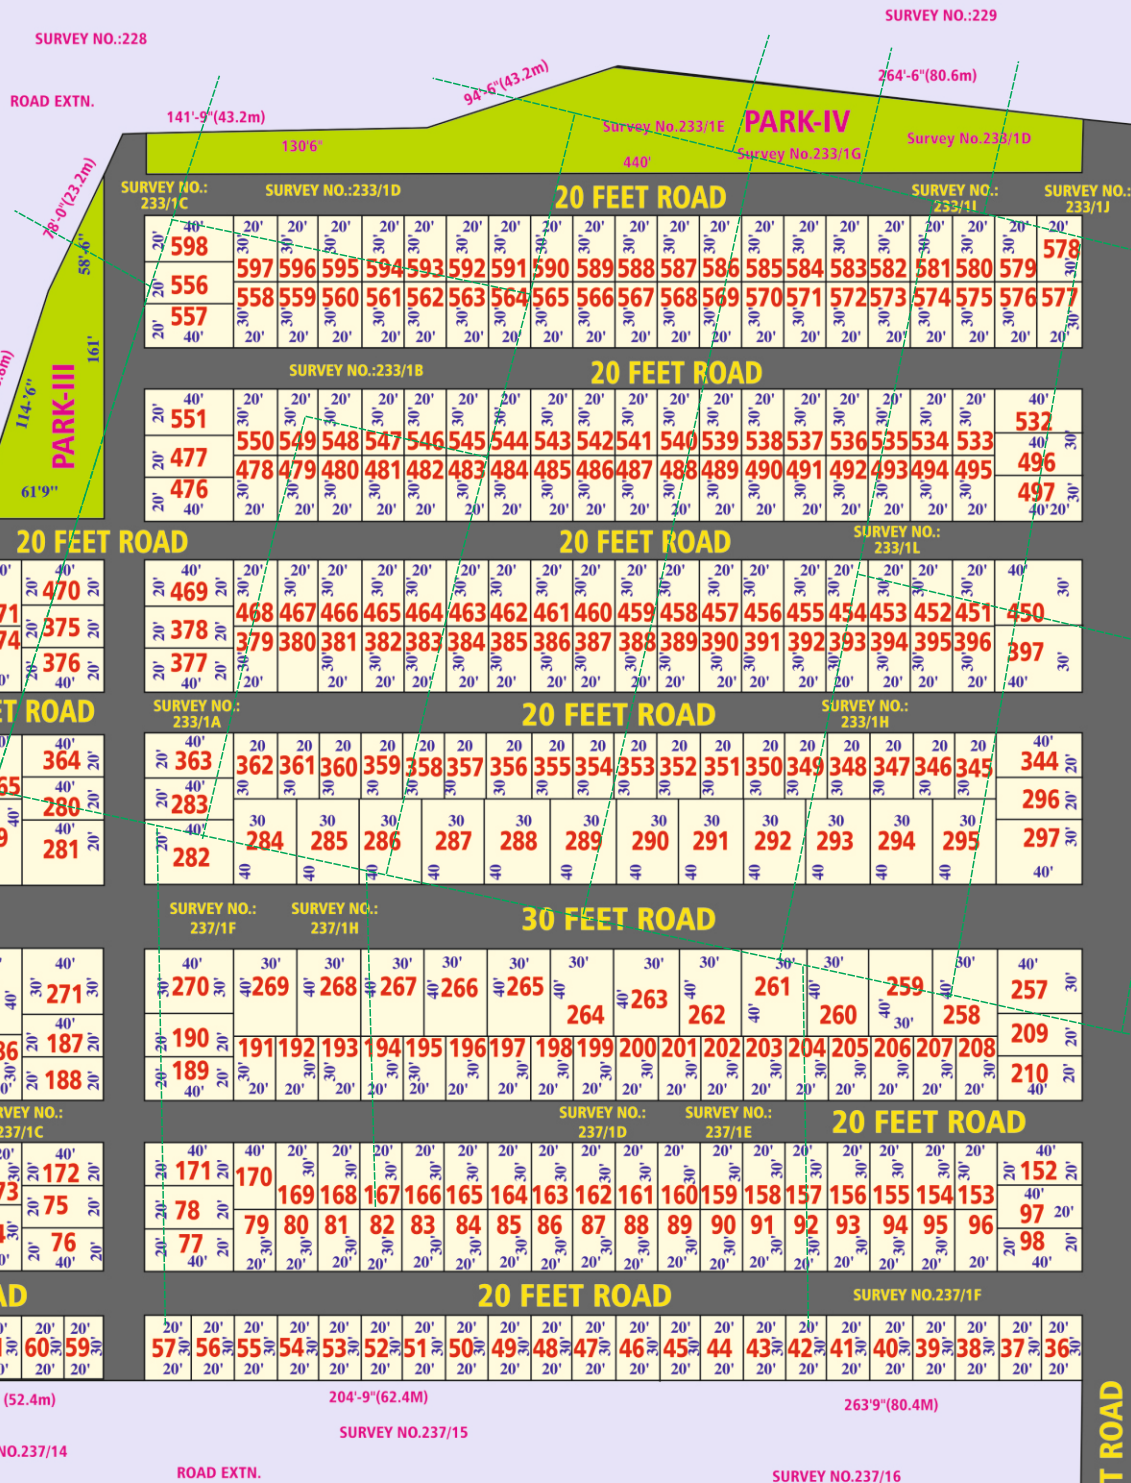